

THIS DRAWING IS THE PROPERTY
OF CHAIKINS ARCHITECTURE, INC.
SUBJECT TO COPYRIGHT LAWS,
AND MAY NOT BE USED WITHOUT
HIS WRITTEN APPROVAL.
©10/2009

THIS DRAWING IS THE PROPERTY
OF CHAIKINS ARCHITECTURE, INC.
SUBJECT TO COPYRIGHT LAWS,
AND MAY NOT BE USED WITHOUT
HIS WRITTEN APPROVAL.
©10/2009

LEBANON TOWNSHIP PUBLIC WORKS
NEW FACILITY
LOTS: 8 & 9 , BLOCK: 64


NEWPORT ROAD
LEBANON TWP., NJ
PROPOSED ELEVATIONS

KEITH T. CHAMBERS, AIA


ARCH. REG. NO. AI 11569

DRAIN BY: JSU
CHECKED BY: KTC
FILE LOCATION: A-2
SCALE: 1/8" = 1'-0"
Dwg. DATE: 11/04/09
PRINT DATE: 11/04/09
DRAWING No:

PROJECT NO. 09.32.31

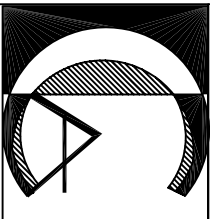


**CHAMBERS
ARCHITECTURE, INC**
P.O. BOX 1055
FLEMINGTON, N.J. 08822
TEL: (908) 788-3646

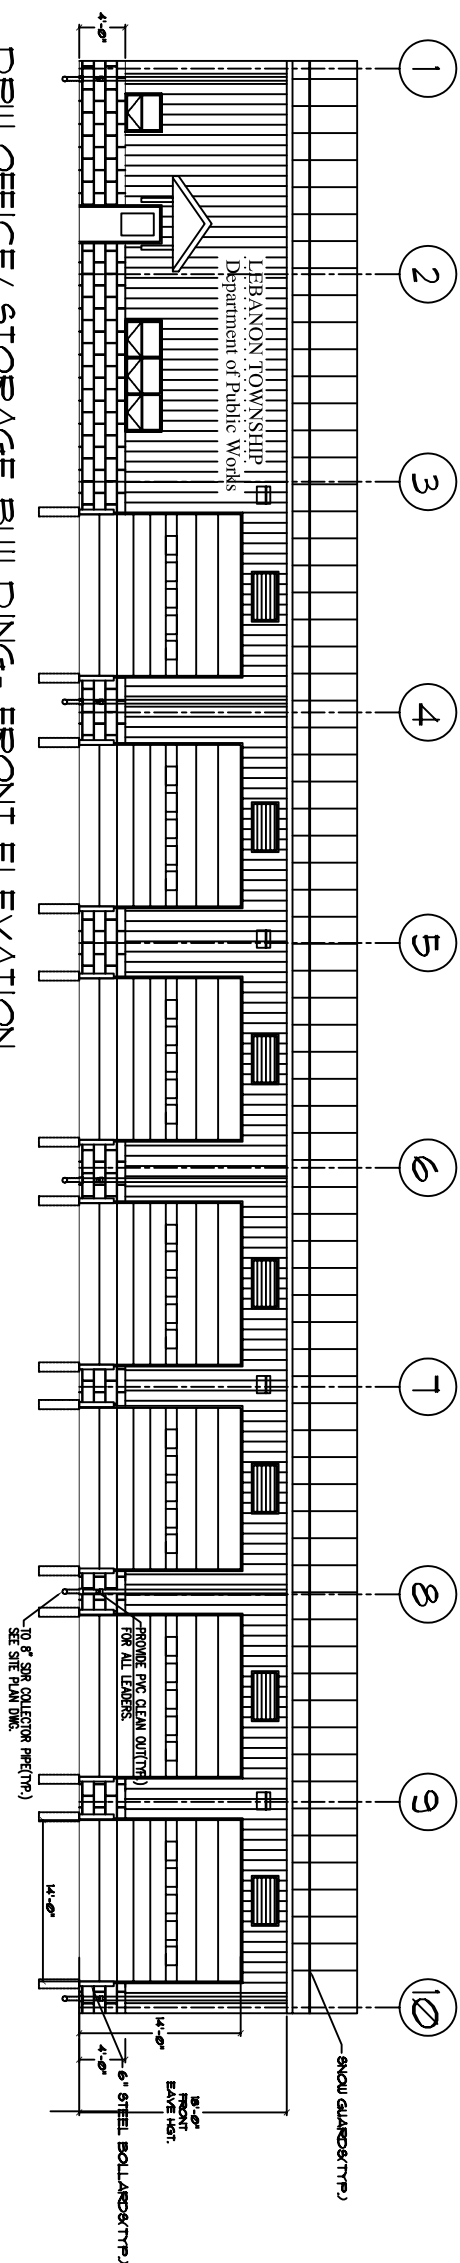


DPW OFFICE/ STORAGE BUILDING- FRONT ELEVATION

SCALE: 1/8" = 1'-0"

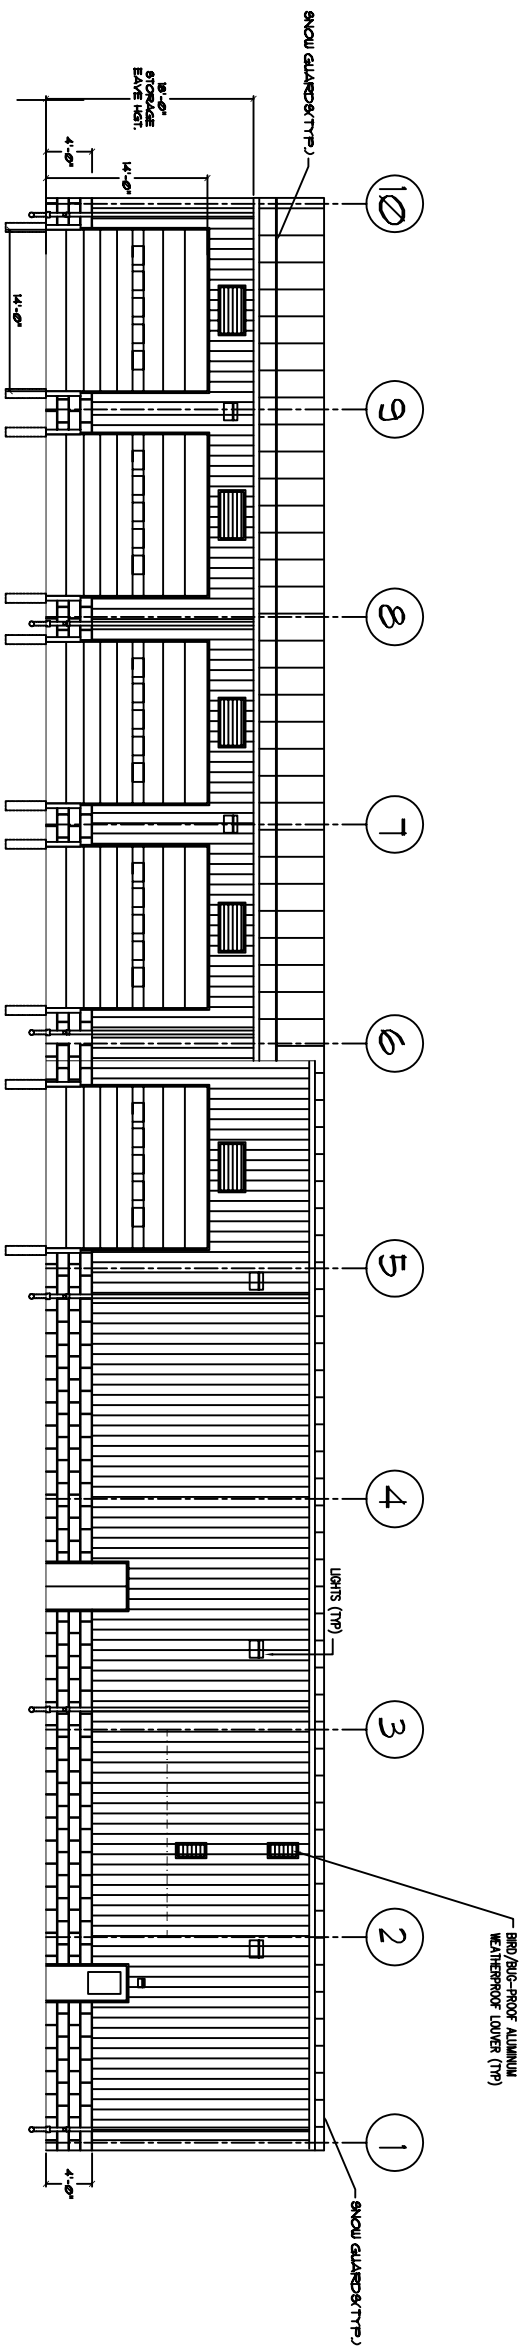


DPU OFFICE/ STORAGE BUILDING- REAR ELEVATION

SCALE: 1/8" = 1'-0"

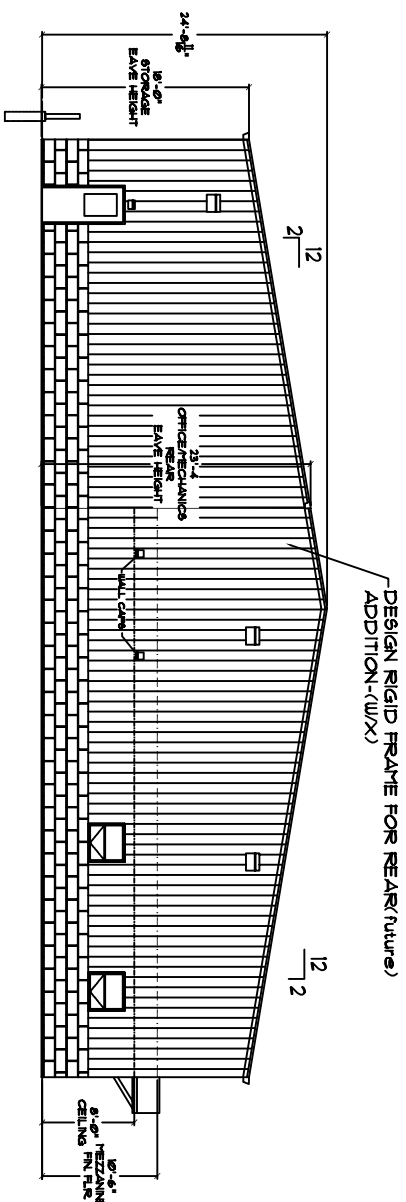

DPW OFFICE/ STORAGE BUILDING- LEFT SIDE ELEVATION

SCALE: 1/8" = 1'-0"

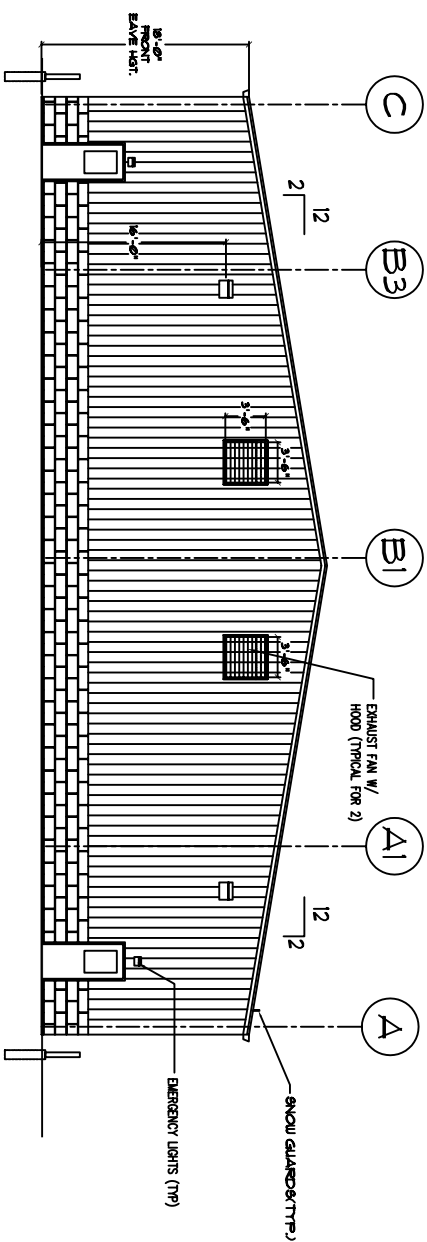

DPW OFFICE/ STORAGE BUILDING- RIGHT SIDE ELEVATION

SCALE: 1/8" = 1'-0"