



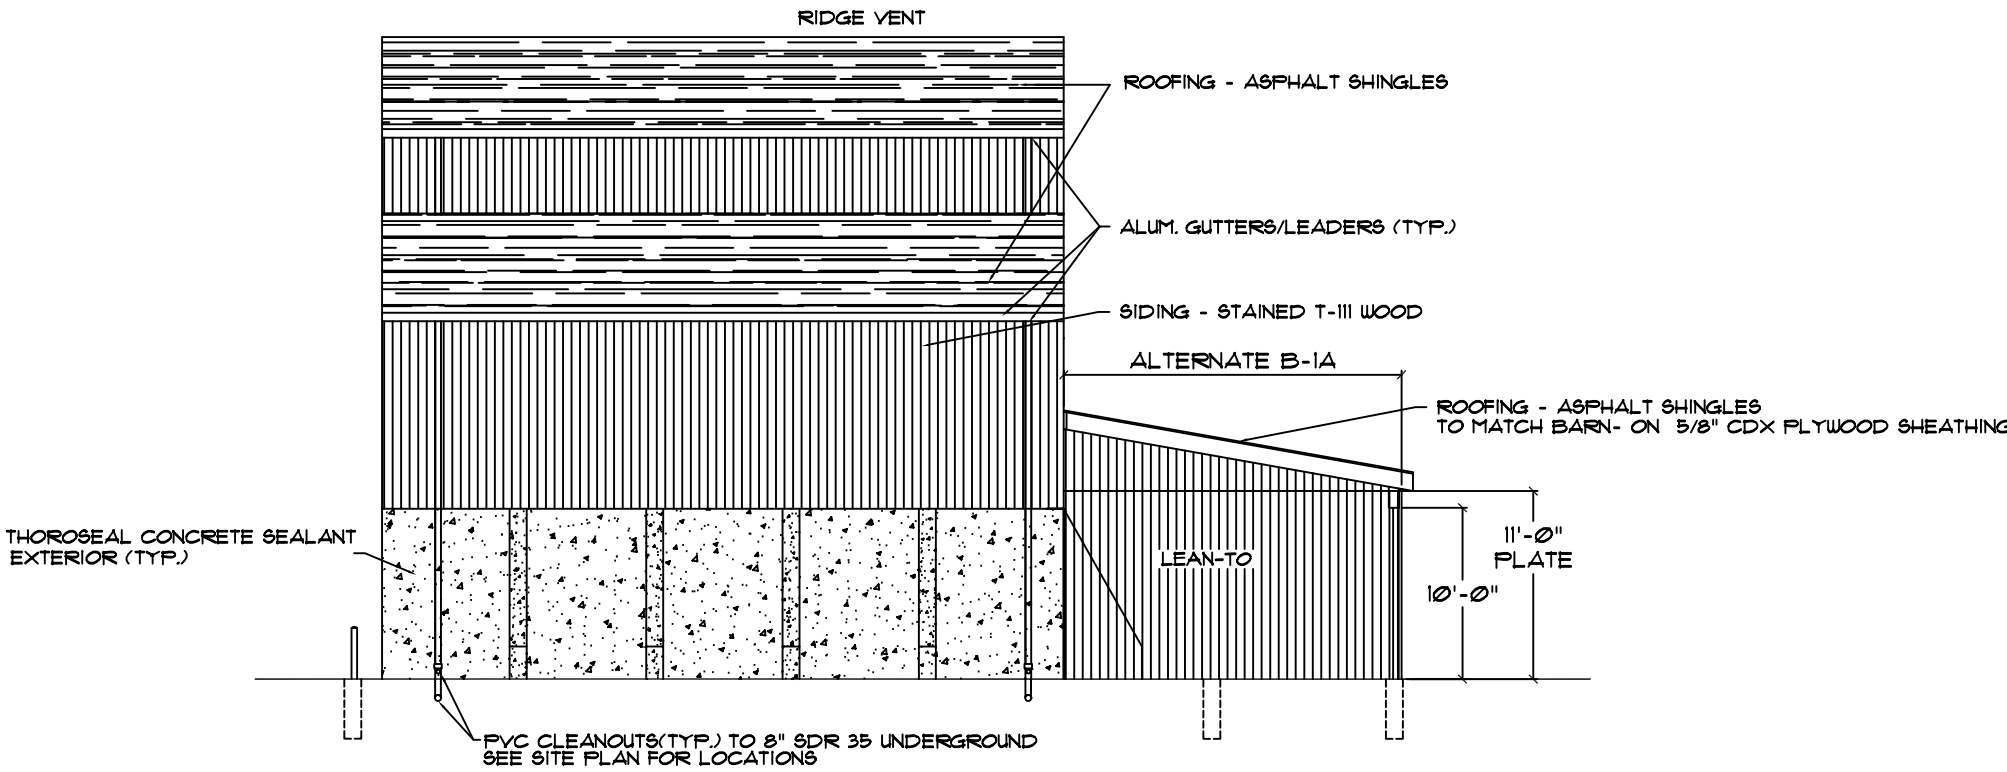

SALT BARN FRONT ELEVATION

SCALE: 1/8" = 1'-0"

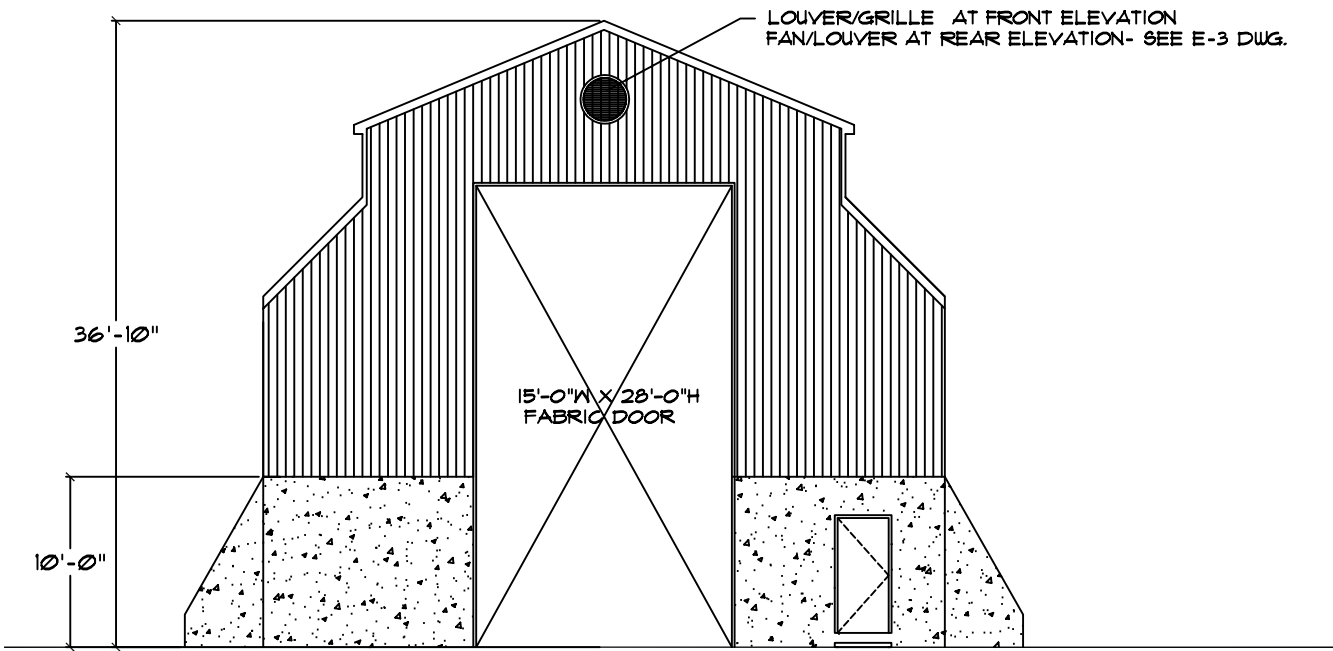

SALT BARN FRONT ELEVATION

SCALE: 1/8" = 1'-0"